


1 SITE PLAN
1/16" = 1'-0"

PROJECT: Halewailolo Senior Residences EIFS SHOP DRAWINGS		SHEET TITLE: SITE PLAN	
DRAWN BY: GBI		CHECKED BY:	
SCALE: NTS		DATE:	
SHEET NO.: GBEW-100		REVISIONS:	
NO.	DESCRIPTION	DATE	



2 FLOOR PLAN - LEVEL 5
1/4" = 1'-0"

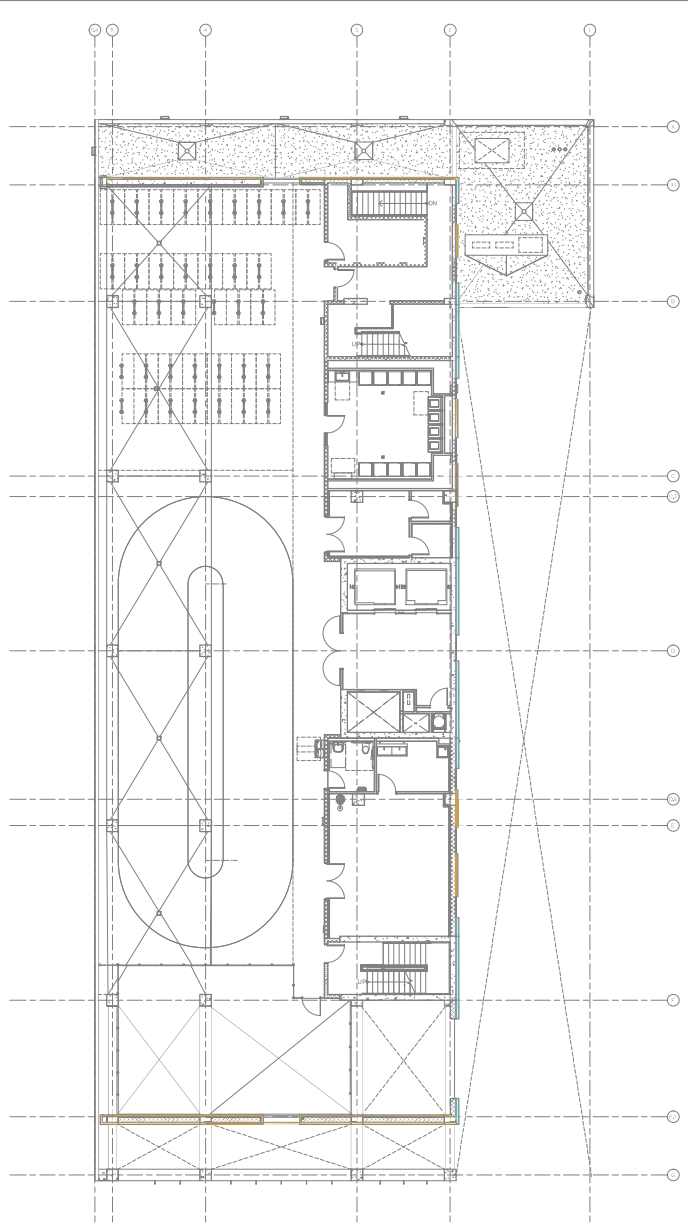

1 FLOOR PLAN - LEVEL 4
1/4" = 1'-0"

LEGEND
 4" FOAM
 2" FOAM

REVISIONS:	NO.	DESCRIPTION	DATE



DRAWN BY: HSR	SHEET TITLE: FLOOR PLAN - FOAM THICKNESS
CHECKED BY: GBI	
SCALE: NTS	DATE:
SHEET NO.: GBEW-104	PROJECT NO.:

1 2 3 4 5 6 7

A B C D E



- PENTHOUSE 1750'
- 1.A. PARAPET 1650'
- 1.A. ROOF 1600'
- LEVEL 17 1650'
- LEVEL 16 1600'
- LEVEL 15 1550'
- LEVEL 14 1500'
- LEVEL 13 1450'
- LEVEL 12 1400'
- LEVEL 11 1350'
- LEVEL 10 1300'
- LEVEL 9 1250'
- LEVEL 8 1200'
- LEVEL 7 1150'
- LEVEL 6 1100'
- LEVEL 5 1050'
- LEVEL 4 1000'
- LEVEL 3 950'
- LEVEL 2 900'
- LEVEL 1 850'

LEGEND
 4" FOAM
 2" FOAM
 JOINT
 REVEAL

REVISIONS:	NO.	DESCRIPTION	DATE



PROJECT: **HSR**
EIFS SHOP DRAWINGS
 SHEET TITLE: **EXTERIOR ELEVATIONS**

DRAWN BY: **GBI**
 CHECKED BY:

SCALE: **NTS** DATE:
 SHEET NO.:

GBEW-201




- 1A. PARAPET 187'-0"
- 1A. ROOFING 184'-0"
- 1A. ROOFING 184'-0"
- LEVEL 17 182'-0"
- LEVEL 16 180'-0"
- LEVEL 15 178'-0"
- LEVEL 14 176'-0"
- LEVEL 13 174'-0"
- LEVEL 12 172'-0"
- LEVEL 11 170'-0"
- LEVEL 10 168'-0"
- LEVEL 9 166'-0"
- LEVEL 8 164'-0"
- LEVEL 7 162'-0"
- LEVEL 6 160'-0"
- LEVEL 5 158'-0"
- LEVEL 4 156'-0"
- LEVEL 3 154'-0"
- LEVEL 2 152'-0"
- LEVEL 1 150'-0"

LEGEND
 4" FOAM
 2" FOAM
 JOINT

REVISIONS:	NO.	DESCRIPTION	DATE



DRAWN BY: HSR	SHEET TITLE: EXTERIOR ELEVATIONS
CHECKED BY: GBI	
SCALE: NTS	DATE:
SHEET NO.: GBEW-202	

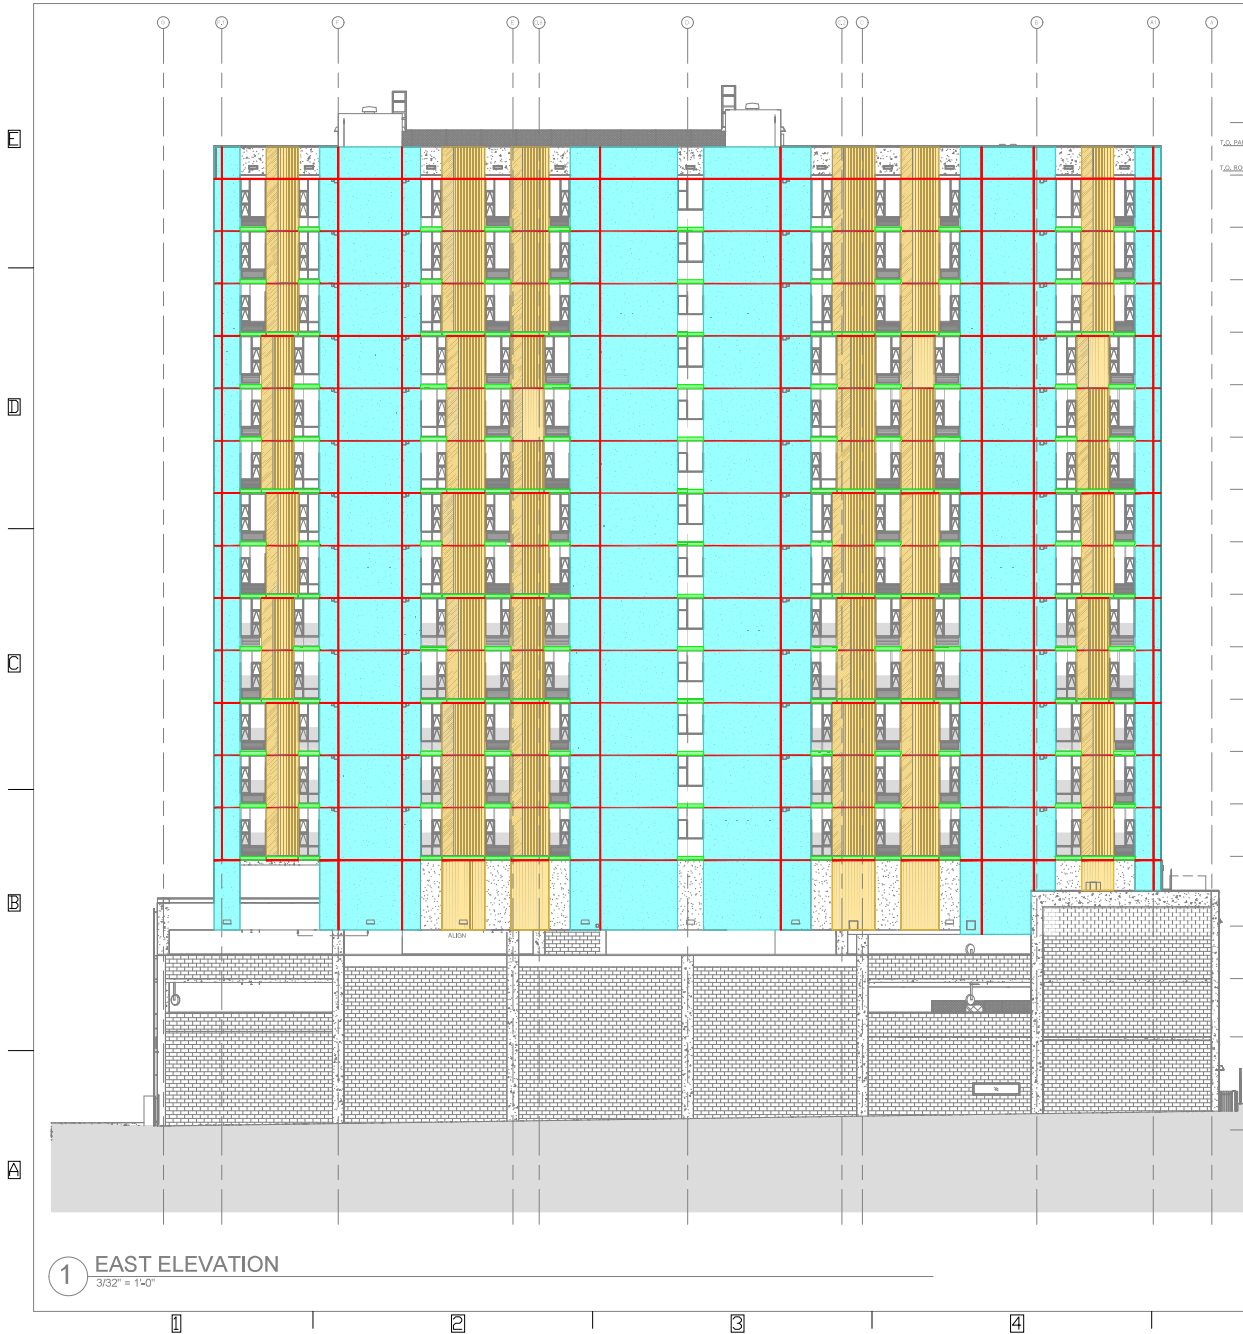

- PENTHOUSE
- T.O. PARAPET 18'-2"
- T.O. ROOFING 18'-2"
- LEVEL 17 18'-2"
- LEVEL 16 18'-2"
LEGEND
 4" FOAM
 2" FOAM
 JOINT
 REVEAL

1 EAST ELEVATION
 3/32" = 1'-0"

DATE	
REVISIONS:	
NO.	
HSR EIFS SHOP DRAWINGS <small>SHEET TITLE</small>	
EXTERIOR ELEVATIONS	
DESIGNED BY:	GBI
DRAWN BY:	GBI
CHECKED BY:	
SCALE:	NTS
DWG. NO.:	
SHEET NO.:	
GBEW-203	



LEGEND
 4" FOAM
 2" FOAM
 JOINT

- PENTHOUSE
- 1/2" PARAPET
- 1/2" ROOFING
- LEVEL 15
- LEVEL 14
- LEVEL 13
- LEVEL 12
- LEVEL 11
- LEVEL 10
- LEVEL 9
- LEVEL 8
- LEVEL 7
- LEVEL 6
- LEVEL 5
- LEVEL 4
- LEVEL 3
- LEVEL 2
- LEVEL 1

REVISIONS	NO.	DESCRIPTION	DATE



PROJECT:
HSR
EIFS SHOP DRAWINGS
 SHEET TITLE:
EXTERIOR ELEVATIONS

DRAWN BY: **GBI**

CHECKED BY:


SCALE: **NTS** DATE:

SHEET NO.:

GBEW-204

1 SOUTH ELEVATION
 3/32" = 1'-0"

E
D
C
B
A

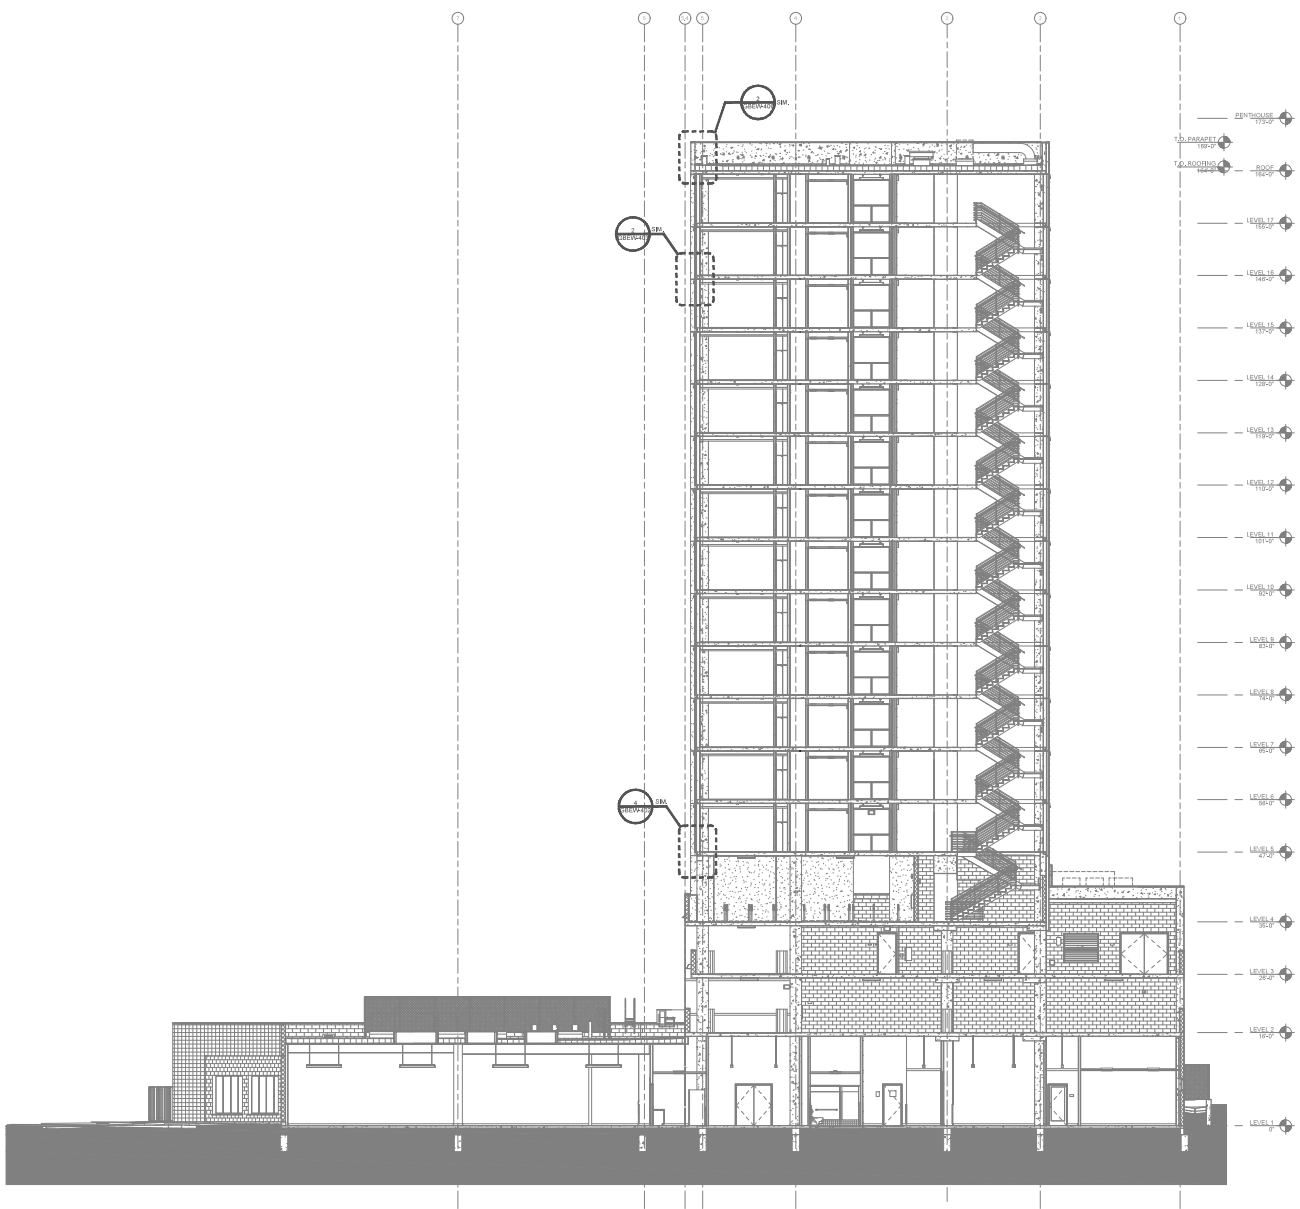

- PENTHOUSE 175'-0"
- TO PARAPET 180'-0"
- TO ROOFING 182'-0"
- LEVEL 17 180'-0"
- LEVEL 16 174'-0"
- LEVEL 15 168'-0"
- LEVEL 14 162'-0"
- LEVEL 13 156'-0"
- LEVEL 12 150'-0"
- LEVEL 11 144'-0"
- LEVEL 10 138'-0"
- LEVEL 9 132'-0"
- LEVEL 8 126'-0"
- LEVEL 7 120'-0"
- LEVEL 6 114'-0"
- LEVEL 5 108'-0"
- LEVEL 4 102'-0"
- LEVEL 3 96'-0"
- LEVEL 2 90'-0"
- LEVEL 1 84'-0"

1 BUILDING SECTION CROSS STAIR 2 @ TOWER
1/8" = 1'-0"

REFERENCE SECTION 1/A-333

REVISIONS:	NO.	DESCRIPTION	DATE



PROJECT:
HSR
EIFS SHOP DRAWINGS
SHEET TITLE:
CROSS BUILDING SECTIONS

DRAWN BY: **GBI**


CHECKED BY:

SCALE: **NTS** DATE:

SHEET NO.:

GBEW-302


1 2 3 4 5 6 7

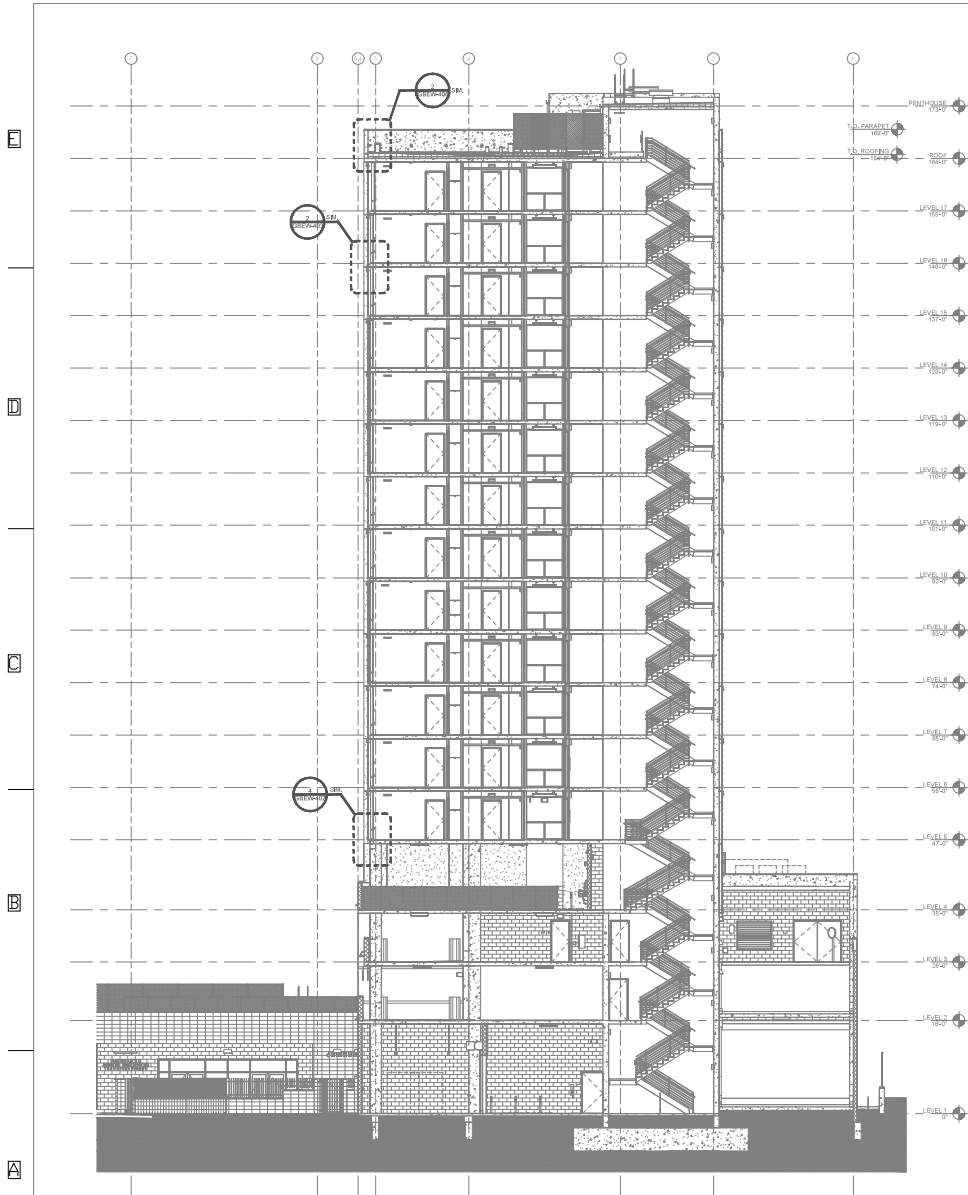

2 BUILDING SECTION - CROSS STAIR 1

1/8" = 1'-0"

REFERENCE SECTION 2/A-334

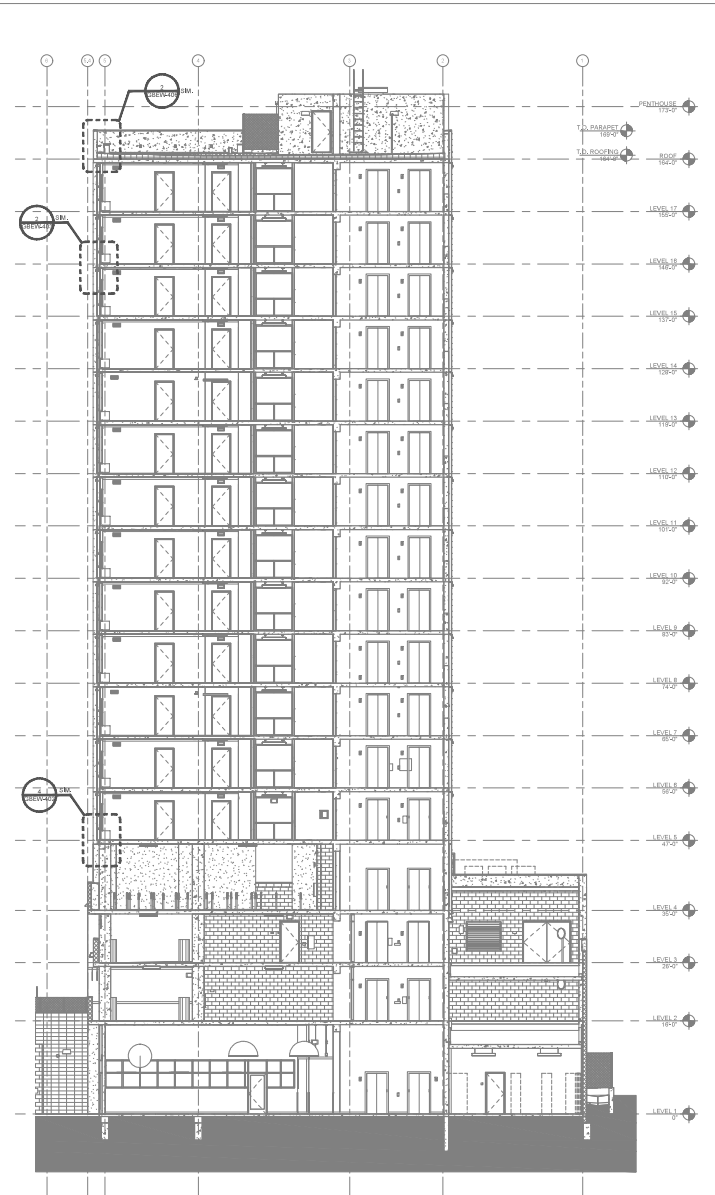

1 ELEVATOR LOBBY SECTION 2

1/8" = 1'-0"

REFERENCE SECTION 1/A-334

REVISIONS:	NO.	DESCRIPTION	DATE



DRAWN BY: HSR
 CHECKED BY: GBI
 SCALE: NTS
 SHEET TITLE: CROSS BUILDING SECTIONS

SHEET NO.: GBW-303

1 2 3 4 5 6 7


E

D

C

B


A

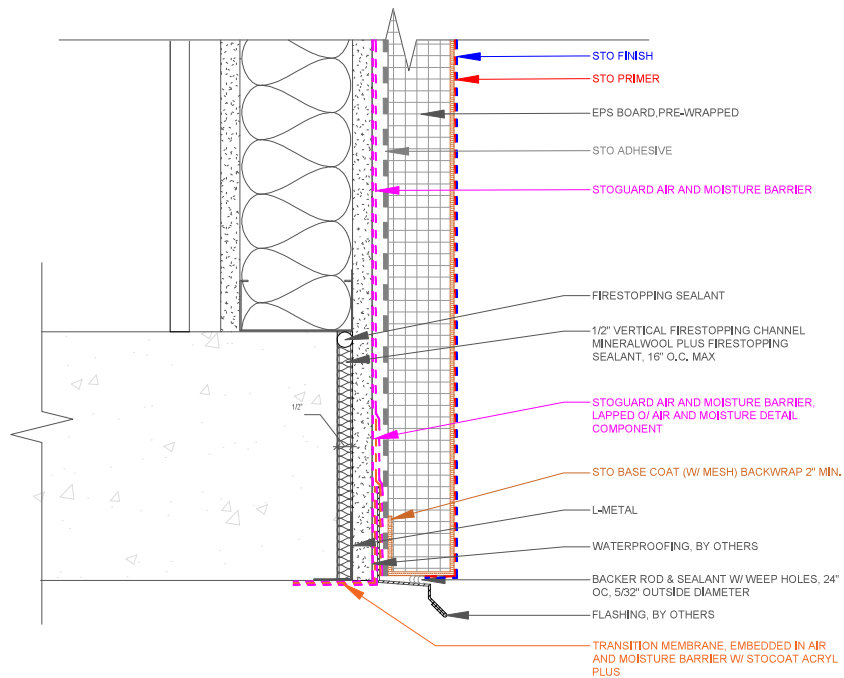

4 EIFS @ HORIZONTAL TERMINATION

SCALE: 6" = 1'-0"


REFERENCE: 5/A-842
STO DETAIL: 52s.03b

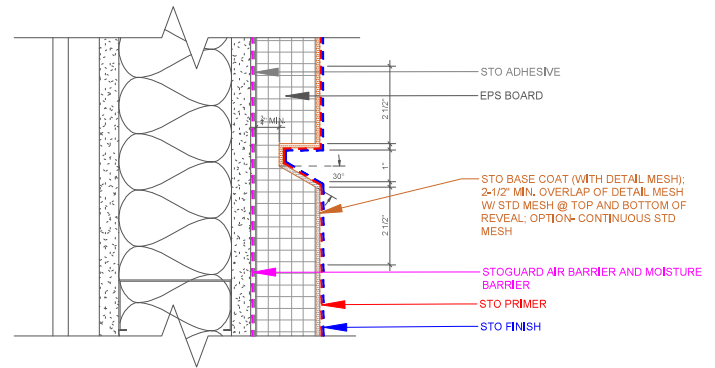

2 PLAN DTL @ EIFS HORIZONTAL REVEAL

SCALE: 6" = 1'-0"

REFERENCE: 5/A-842
STO DETAIL: 52s.03b

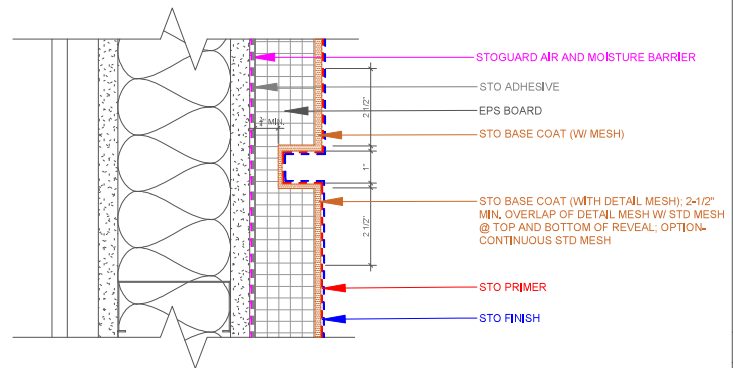

1 PLAN DTL @ EIFS VERTICAL REVEAL

SCALE: 6" = 1'-0"

REFERENCE: 13/A-842
STO DETAIL: 52s.03b

NO.	REVISION/DESCRIPTION	DATE



PROJECT: Halewa'iulo Senior Residences
EIFS SHOP DRAWINGS

DRAWN BY: GBI

CHECKED BY:

SCALE: NTS DATE:

SHEET NO: GBEW-402

SHEET TITLE: DETAILS

1

2

3

4

5

6

7


E
D
C
B
A



- 1. STOGUARD AIR AND MOISTURE BARRIER WALL MEMBRANE
- 2. STOGUARD AIR AND MOISTURE BARRIER
- 3. EPS BOARD
- 4. STO MESH
- 5. STO BASE COAT
- 6. STO PRIMER
- 7. STO FINISH

2 STOTHERM ci CLASSIC
SCALE: 8" = 1'-0"

REFERENCE: XXXX
STO DETAIL: XXXX

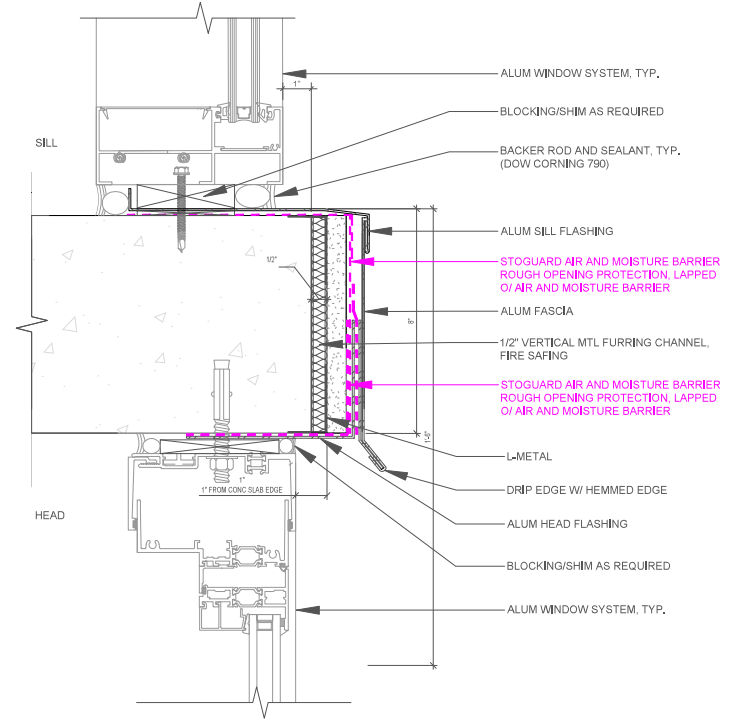


1 WINDOW HEAD/SILL @ FASCIA
SCALE: 8" = 1'-0"

REFERENCE: 99-872
STO DETAIL: XXXX

3 EIFS @ VERT. EXPANSION JOINT
SCALE: 8" = 1'-0"

REFERENCE: 13A-542
STO DETAIL: 53s,52A
SIN.

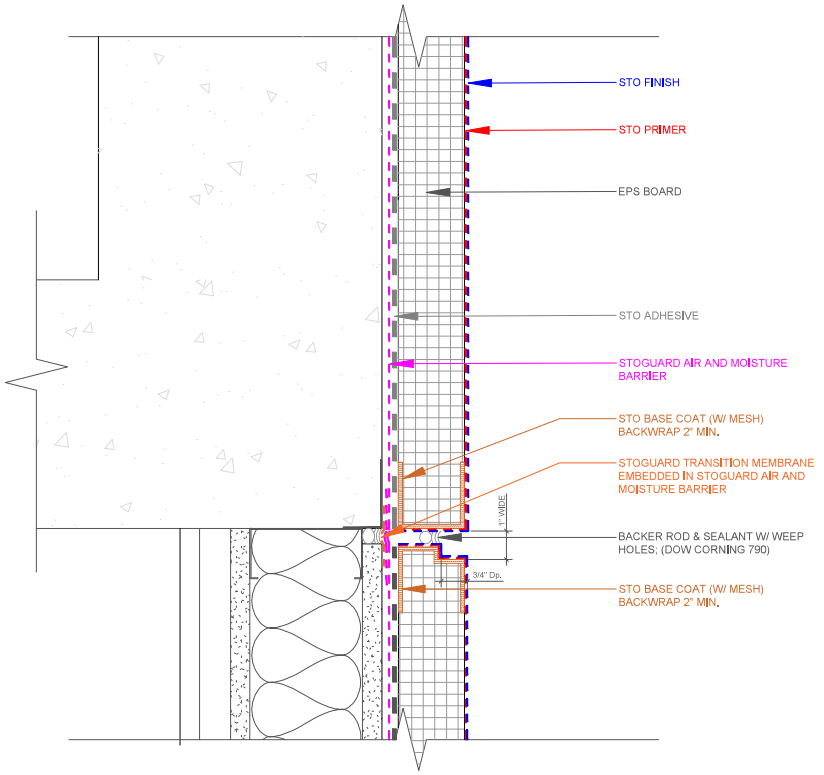

REVISIONS:	NO.	DESCRIPTION	DATE



PROJECT: Halewa'ulo Senior Residences
EIFS SHOP DRAWINGS
SHEET TITLE: DETAILS

DRAWN BY: GBI
CHECKED BY:
SCALE: NTS DATE

SHEET NO: GBEW-408

1 2 3 4 5 6 7

