
"THE BERETANIA" FEASIBILITY STUDY FOR NEW BUILDING

February 03, 2023

<u>QUEEN LILI'UOKALANI TRUST</u>

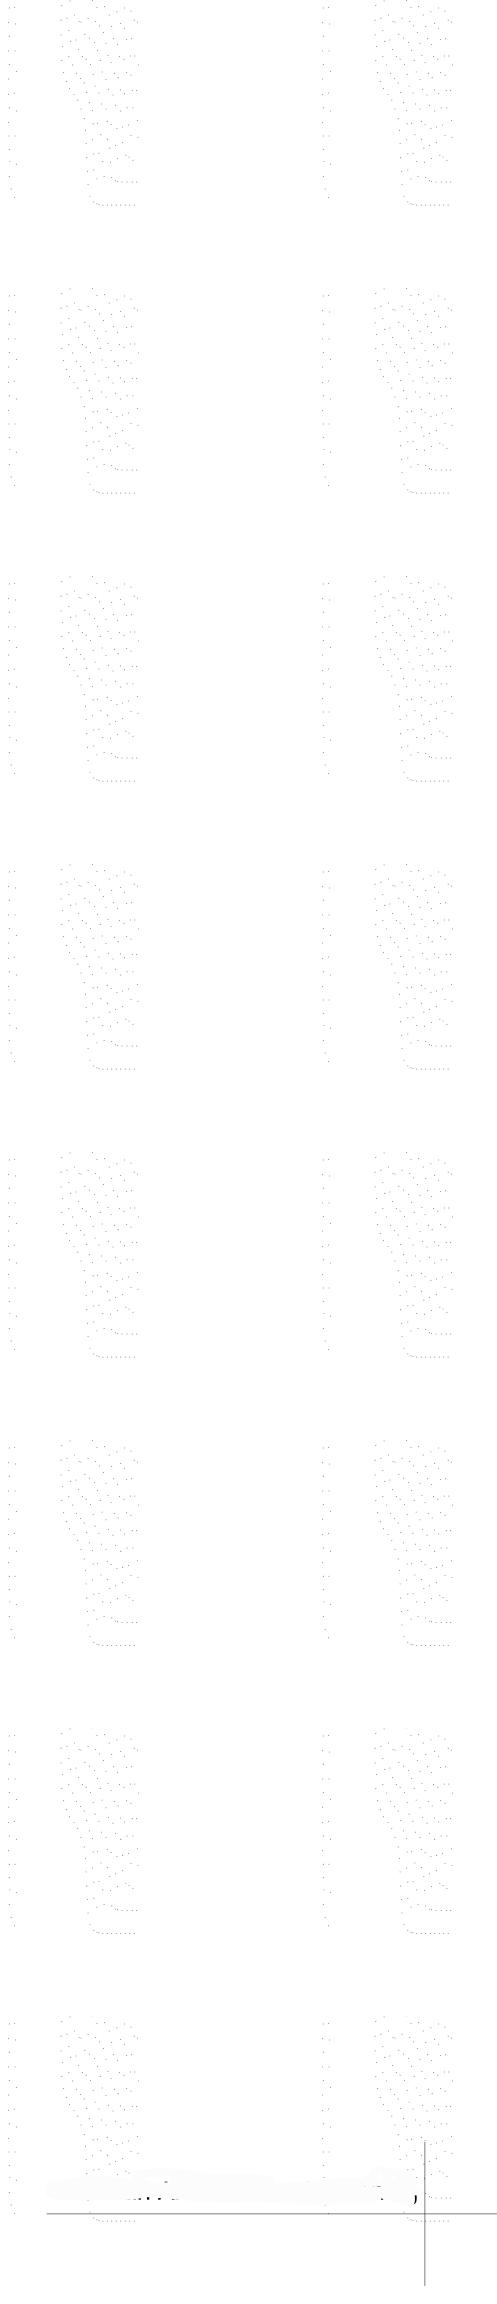

PROPOSED BUILDING


















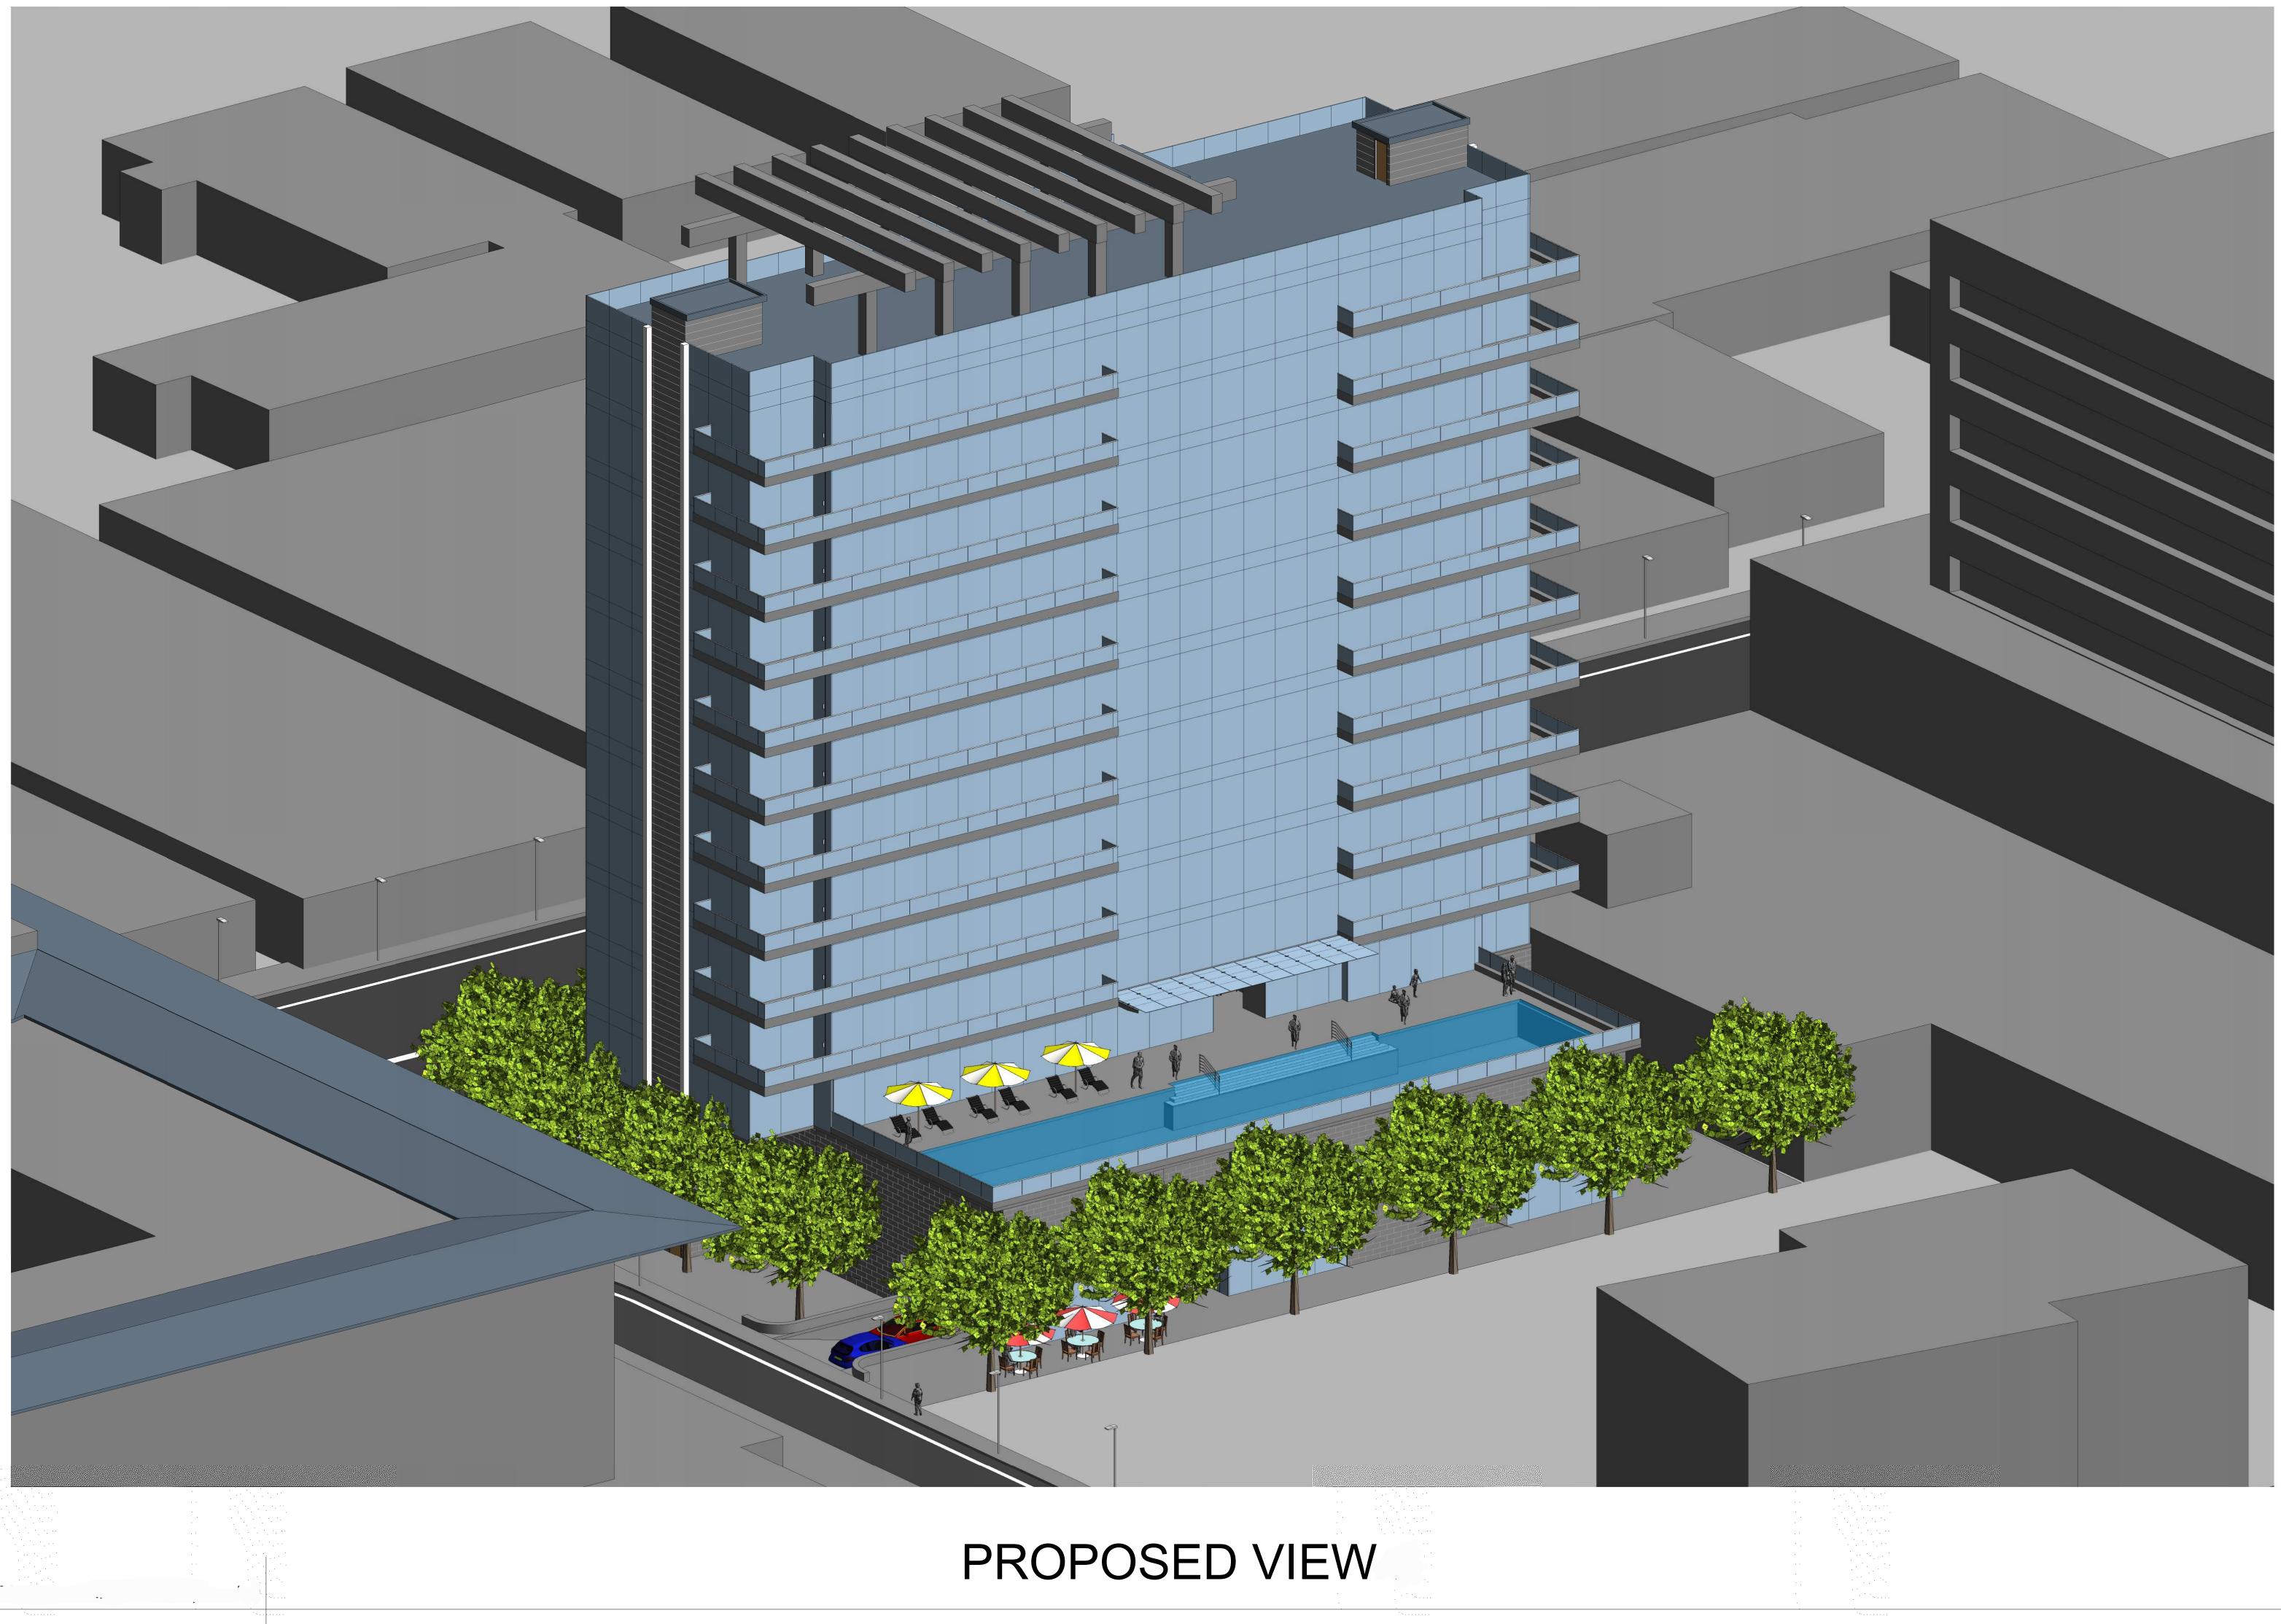

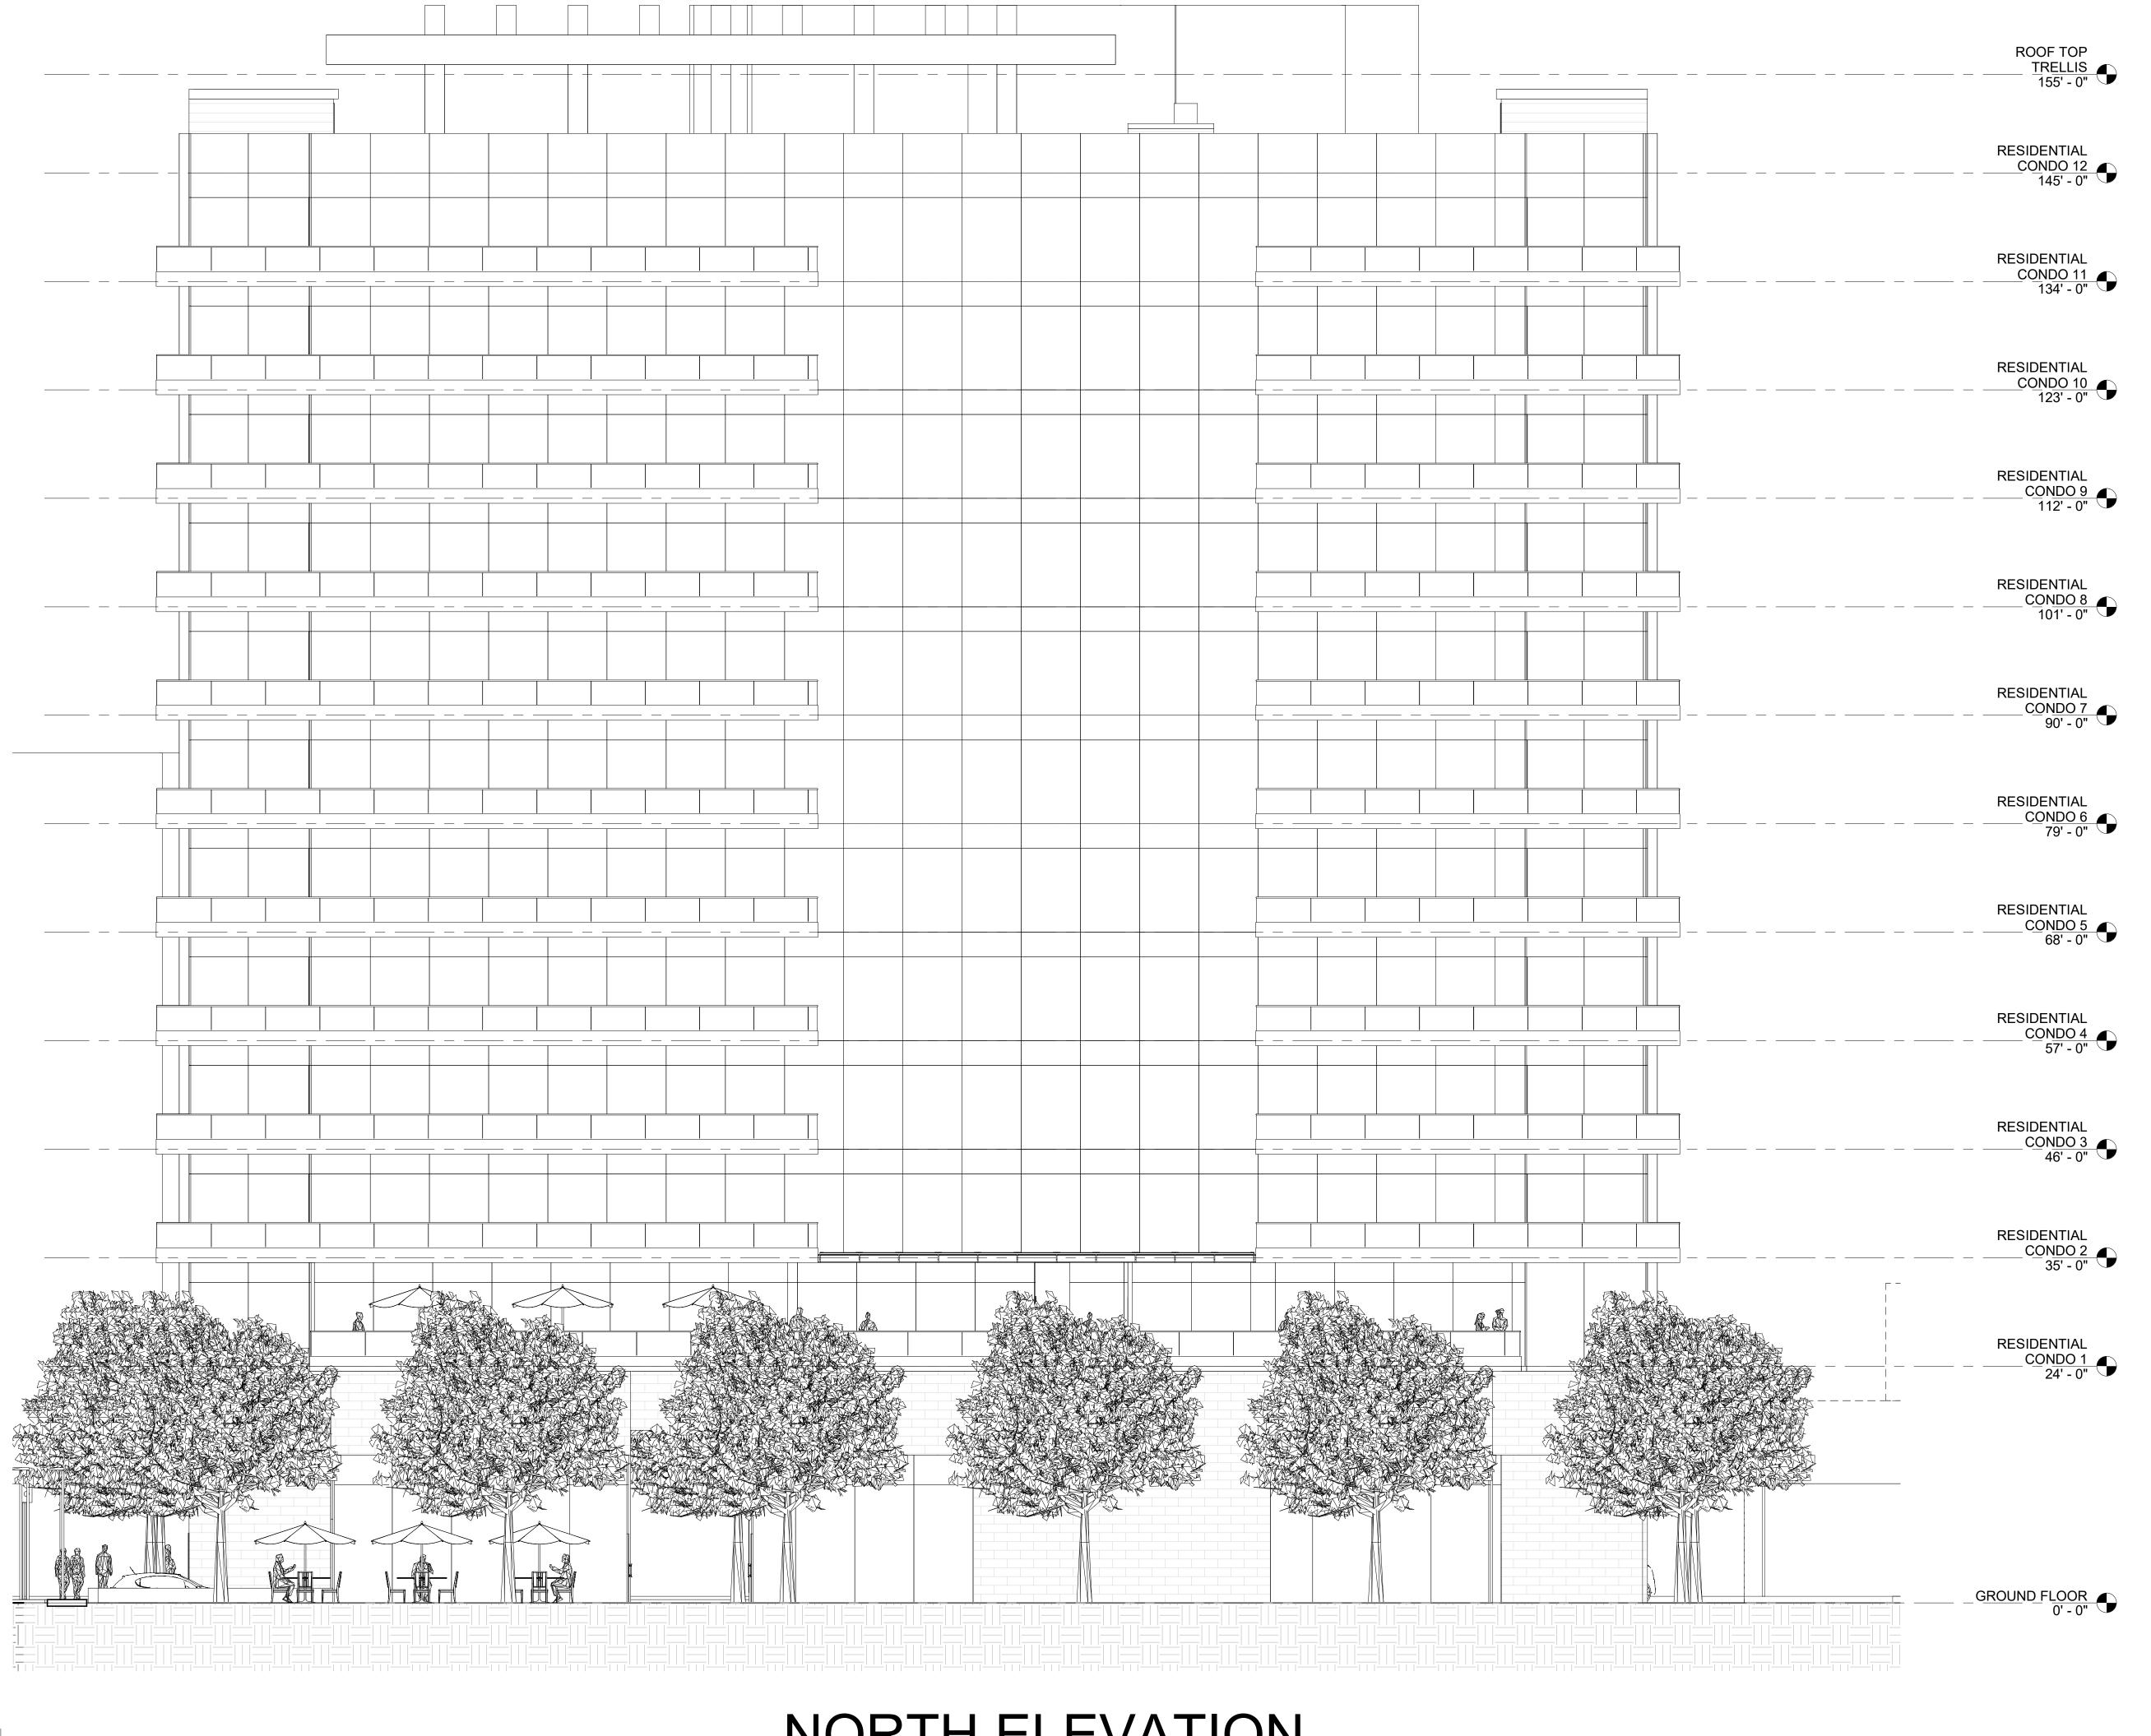

NORTH ELEVATION

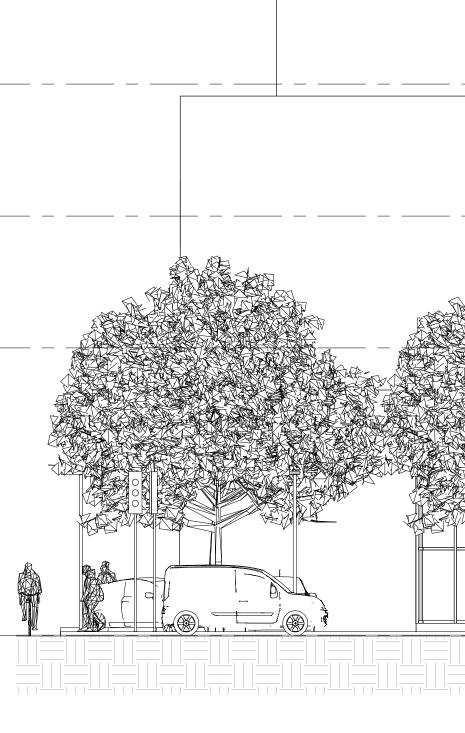

. .

EAST ELEVATION

